



箱型U字側溝 集水柵 街渠スリットタイプ 防草タイプ 300 断面図


単位：mm

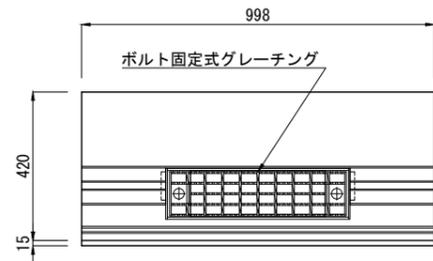


300×300 平面図

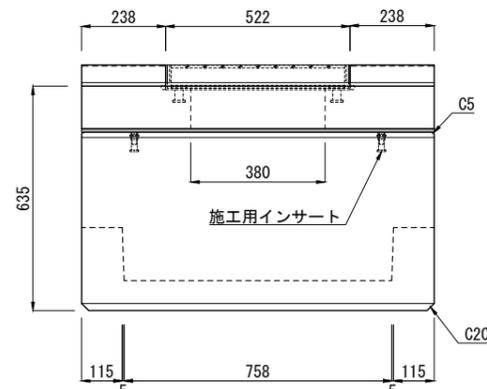


300×300 側面図

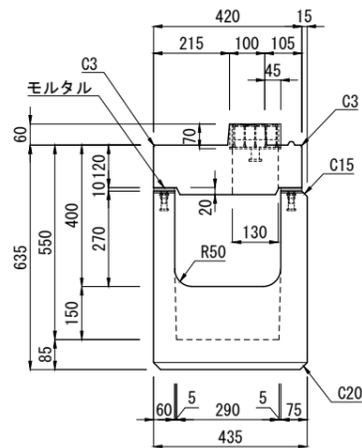


300×300

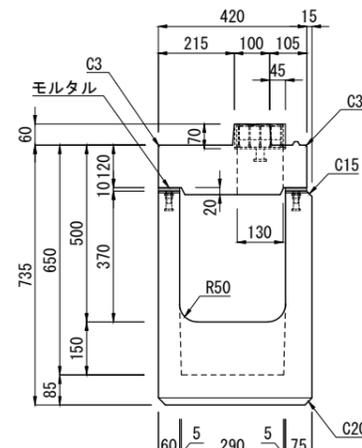


300×400

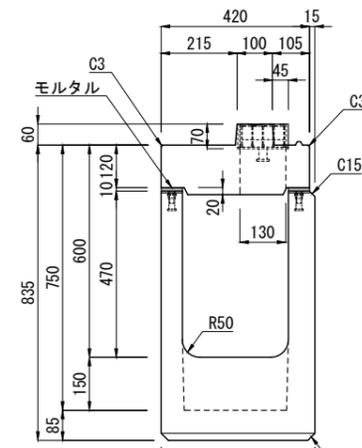


300×500

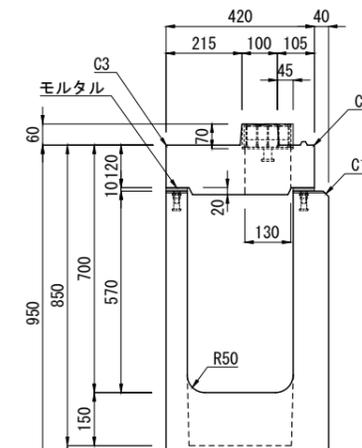

300×600

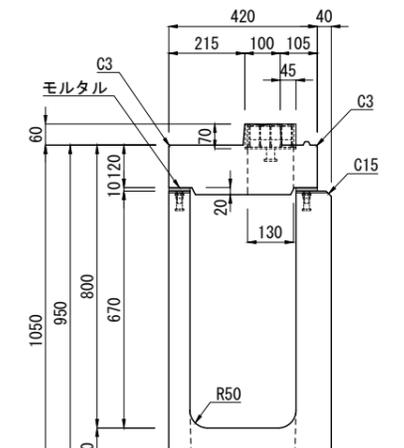


300×700

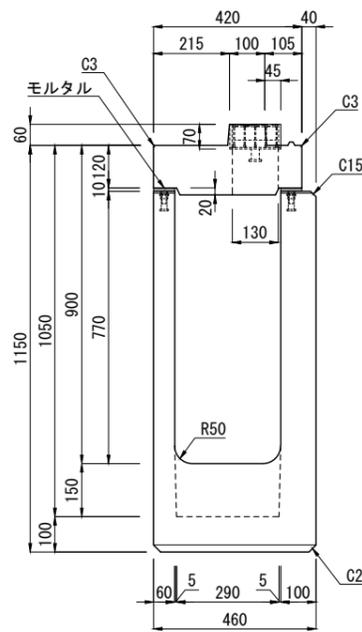


300×800

型枠整備中

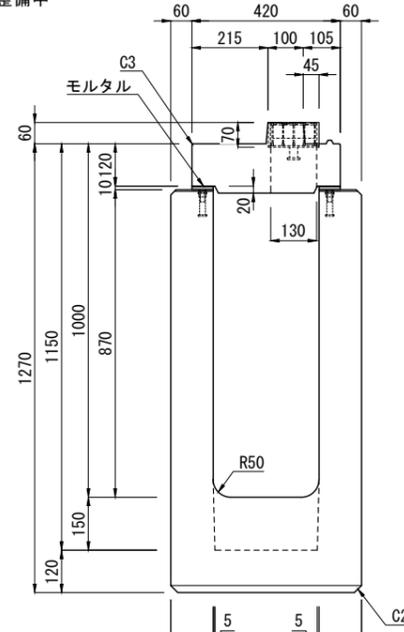

300×900

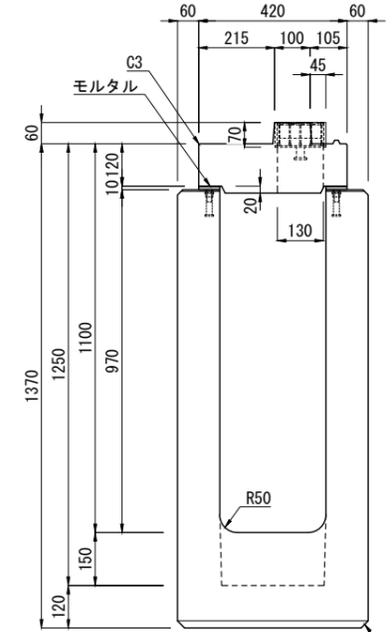


300×1000




製品名	箱型U字側溝 集水柵	縮尺	1/20	作成年月日	E:2024.12.19	図面番号	No.
規格	街渠スリットタイプ 防草タイプ 300型						

箱型U字側溝 集水柵 街渠スリットタイプ 防草タイプ 400 断面図


単位：mm

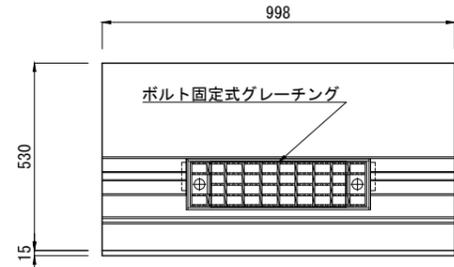


400×400 平面図

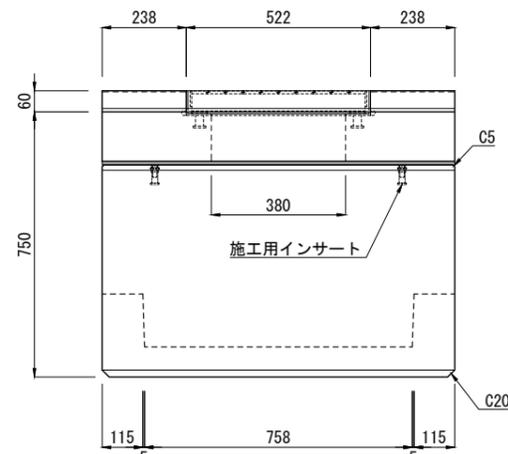


400×400 側面図

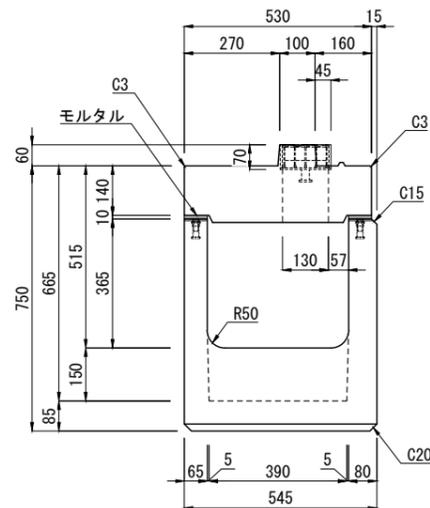


400×400

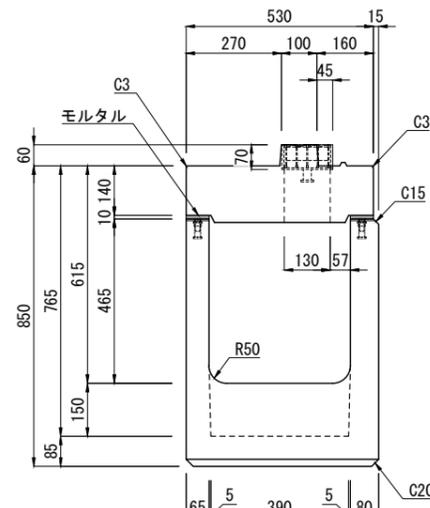


400×500

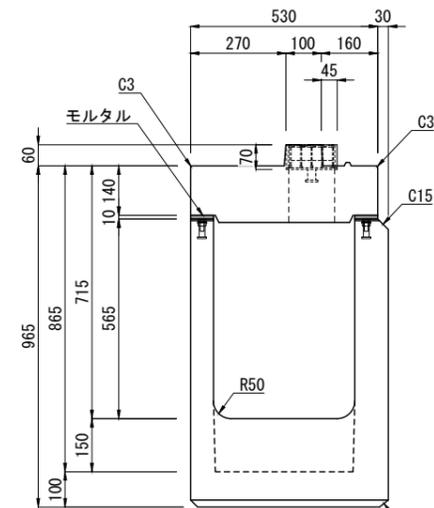


400×600

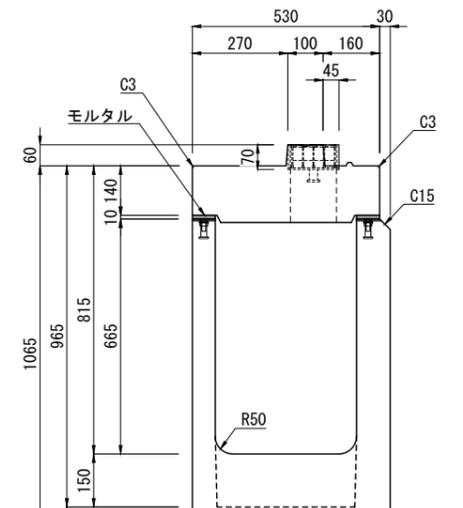


400×700

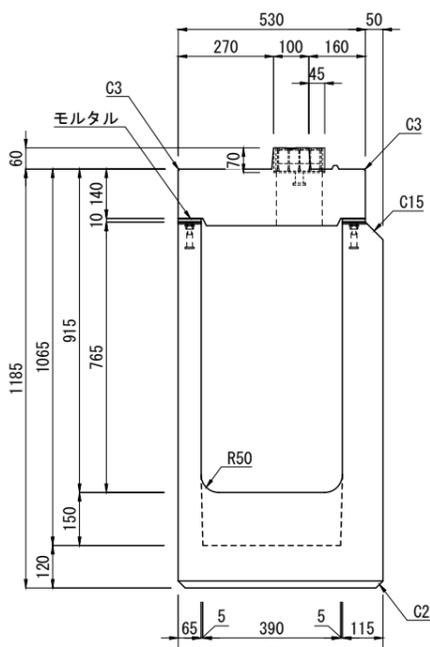

400×800

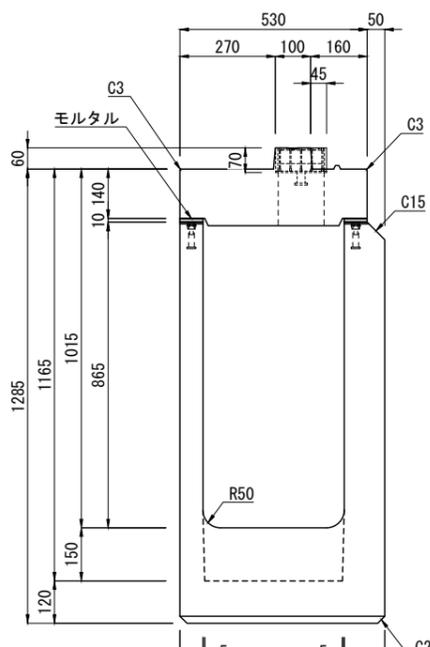

400×900

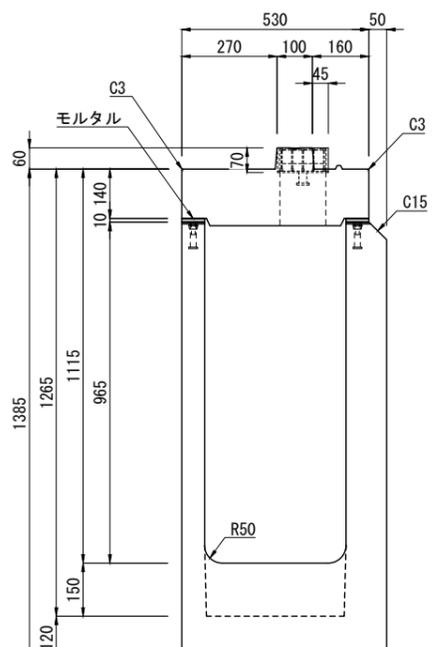

400×1000


(注) こちらの製品は型枠整備中です。




製品名	箱型U字側溝 集水柵	縮尺	作成年月日	図面番号
規格	街渠スリットタイプ 防草タイプ 400	1/20	E:2024.12.19	No.

箱型U字側溝 集水柵 街渠スリットタイプ 防草タイプ 500 断面図


単位：mm

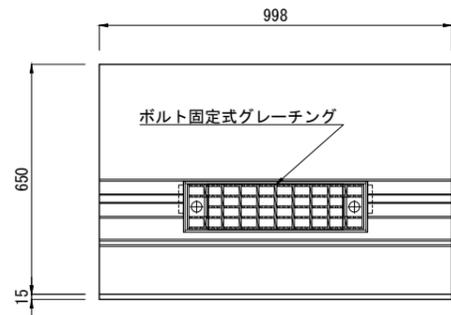


500×500 平面図

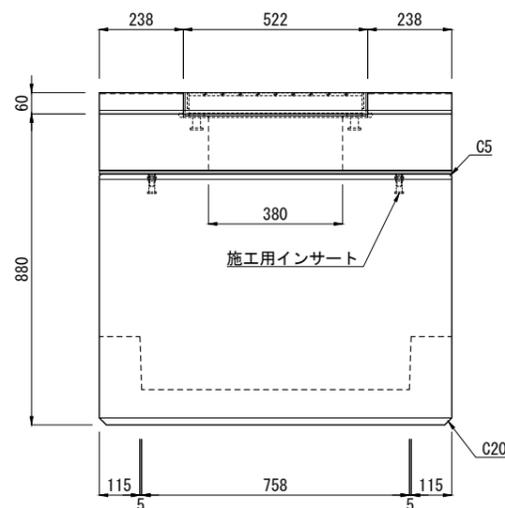


500×500 側面図

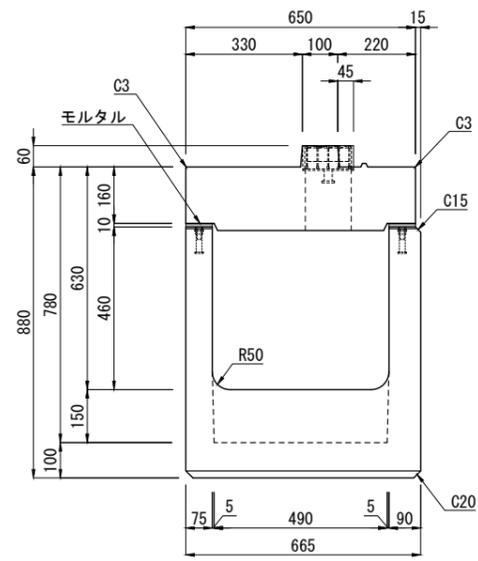

500×500

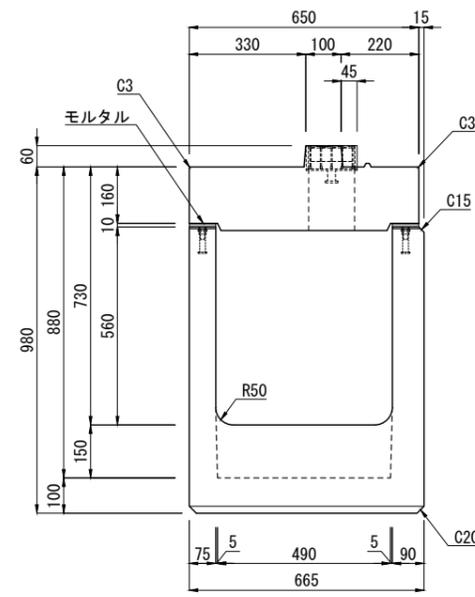

500×500

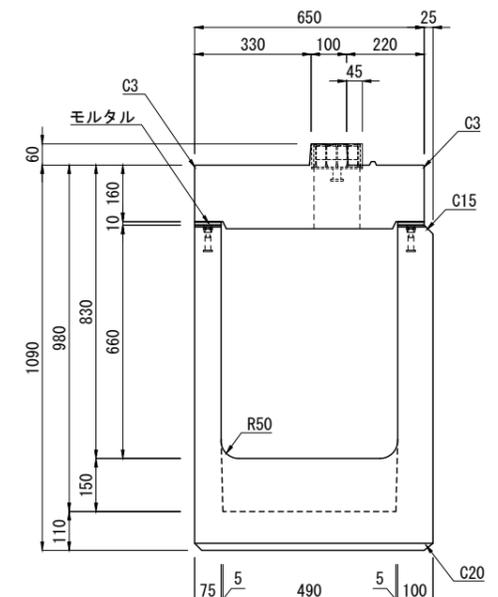

500×500

(注) こちらの製品は型枠整備中です。



製品名	箱型U字側溝 集水柵	縮尺	作成年月日	図面番号
規格	街渠スリットタイプ 防草タイプ 500	1/20	E:2024.12.19	No.