



IBC排水側溝 集水樹 フラット乗り入れI型 断面図

300型


単位：mm

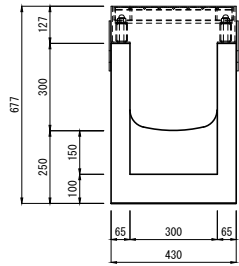


300 × 300

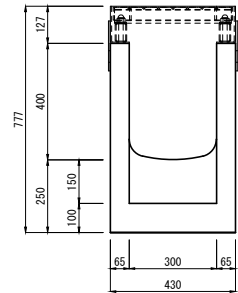


300 × 400

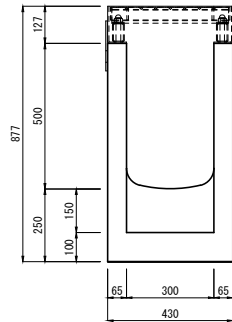


300 × 500

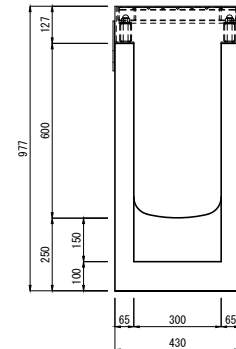

300 × 600

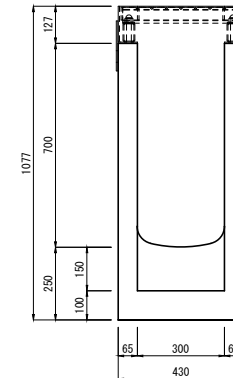


300 × 700

製品名	IBC排水側溝 集水樹 断面図	図面番号	
規格	フラット乗り入れI型 300型	 東洋コンクリート工業株式会社	
製図	2010.09.15		


I B C排水側溝 集水樹 フラット乗り入れ I 型 断面図

400型


単位：mm

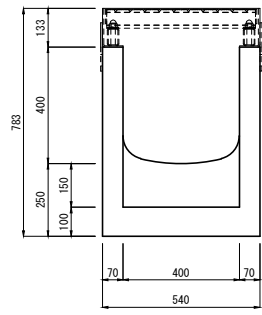


400 × 400

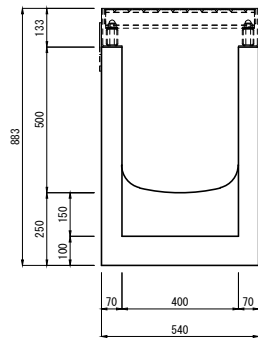


400 × 500

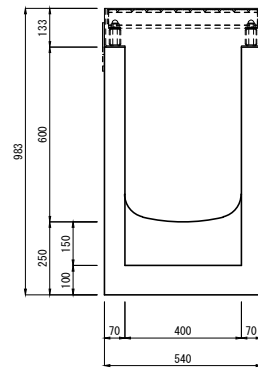


400 × 600

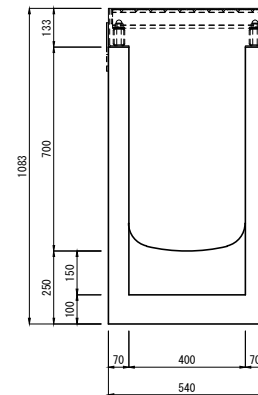

400 × 700

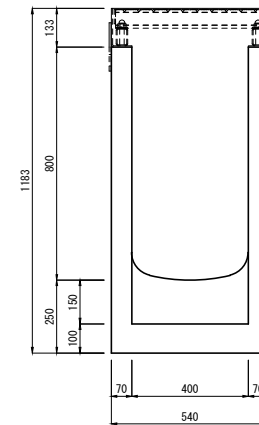


400 × 800


製品名	I B C排水側溝 集水樹 断面図	図面番号	
規格	フラット乗り入れ I 型 400型	 東洋コンクリート工業株式会社	
製図	2010.09.15		

IBC排水側溝 深型集水樹 フラット乗り入れI型 断面図  
300型


単位: mm

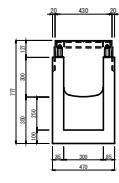


300 × 300-650

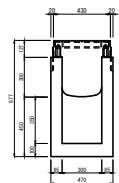


300 × 300-750

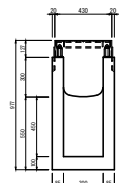


300 × 300-850

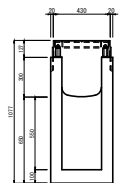


300 × 300-950

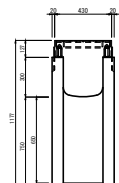


300 × 300-1050

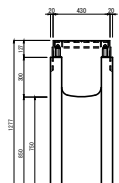


300 × 300-1150

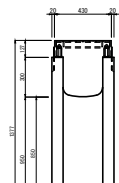


300 × 300-1250

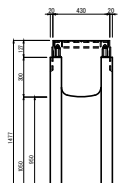


300 × 300-1350

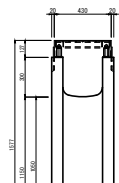


300 × 300-1450

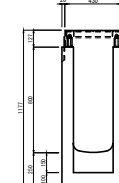


300 × 800-1050

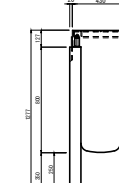


300 × 800-1150

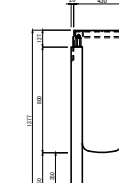


300 × 800-1250

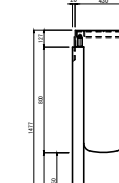


300 × 800-1350

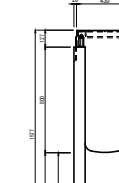


300 × 800-1450

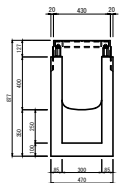


300 × 400-750

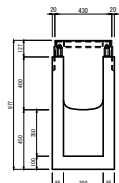


300 × 400-850

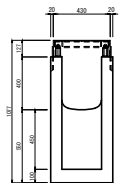


300 × 400-950

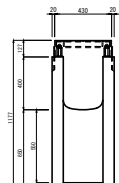


300 × 400-1050

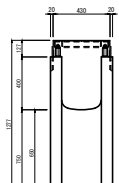


300 × 400-1150

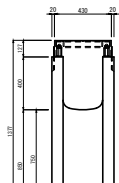


300 × 400-1250

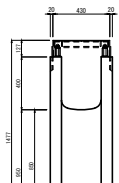


300 × 400-1350

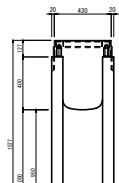


300 × 400-1450

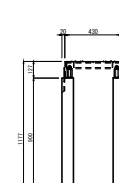


300 × 900-1150

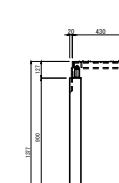


300 × 900-1250

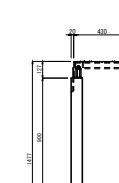


300 × 900-1350

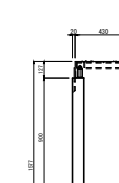


300 × 900-1450

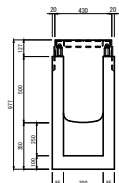


300 × 500-850

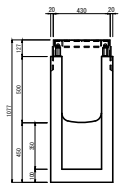


300 × 500-950

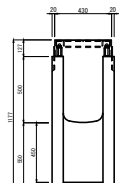


300 × 500-1050

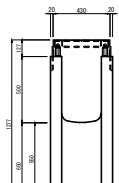


300 × 500-1150

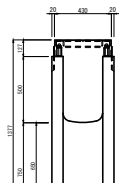


300 × 500-1250

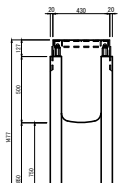


300 × 500-1350

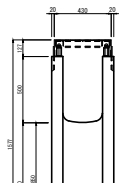


300 × 500-1450

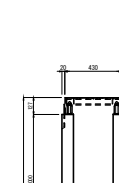


300 × 1000-1250

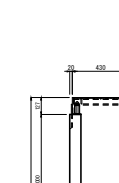


300 × 1000-1350

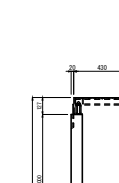


300 × 1000-1450

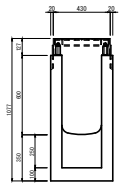


300 × 600-950

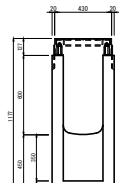


300 × 600-1050

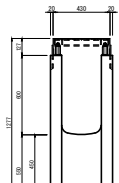


300 × 600-1150

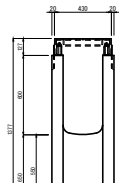


300 × 600-1250

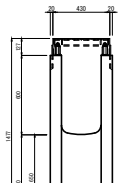


300 × 600-1350

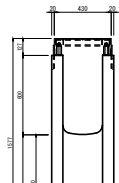


300 × 600-1450

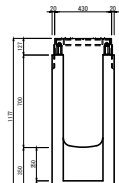


300 × 700-1050

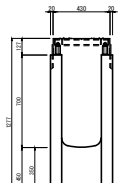


300 × 700-1150

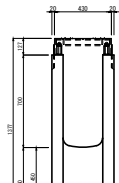


300 × 700-1250

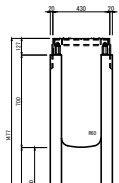

300 × 700-1350

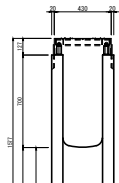



300 × 700-1450

製品名	IBC排水側溝 深型集水樹 断面図		図面番号	
規格	フラット乗り入れI型 300型		 東洋コンクリート工業株式会社	
製図	2010.09.15	縮尺		

IBC排水側溝 深型集水樹 フラット乗り入れI型 断面図  
400型

単位: mm

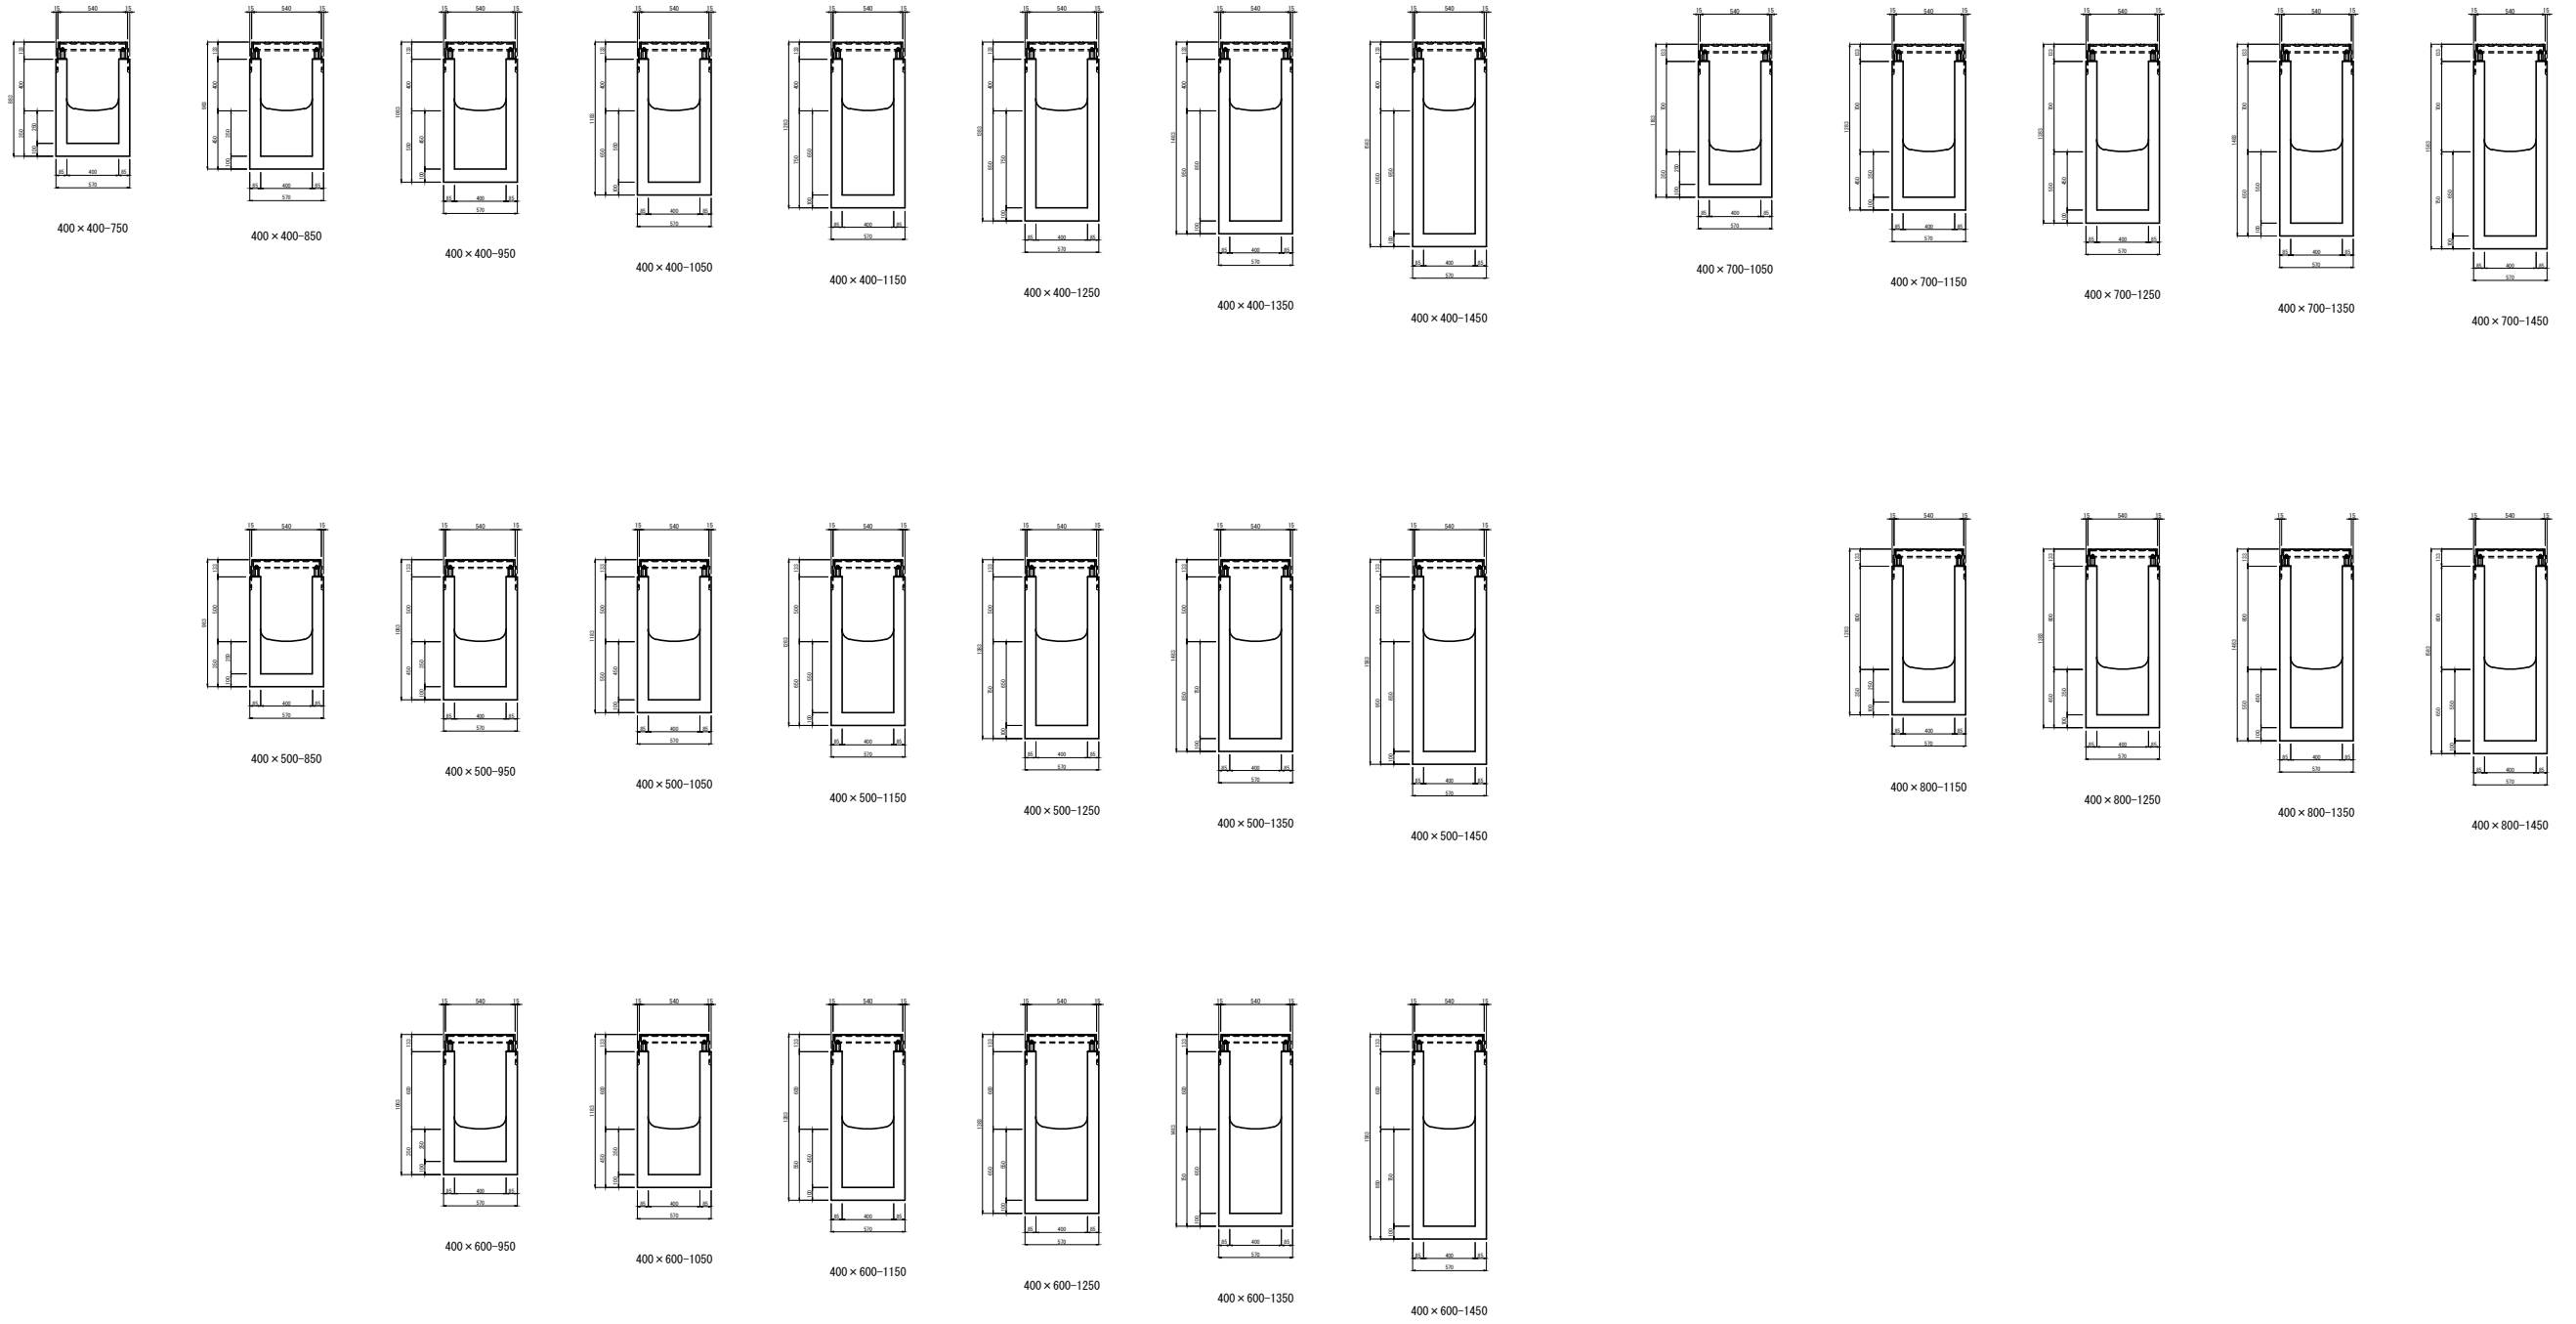

製品名	IBC排水側溝 深型集水樹 断面図	図面番号	
規格	フラット乗り入れI型 400型	 東洋コンクリート工業株式会社	
製図	2010.09.15		