



箱型U字側溝 断面図


単位：mm

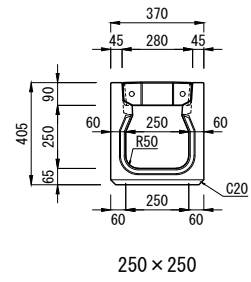


250×250

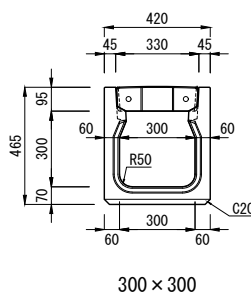


300×300

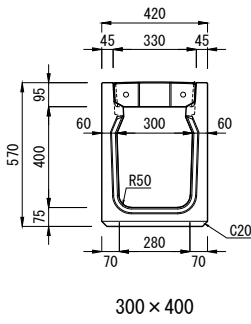


300×400

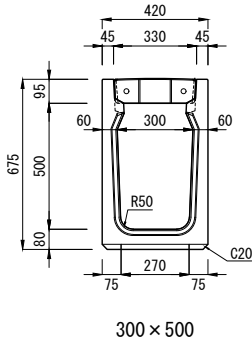


300×500

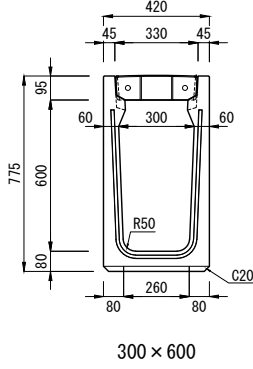


300×600

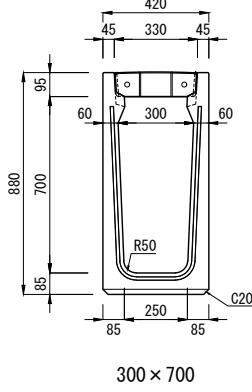


300×700

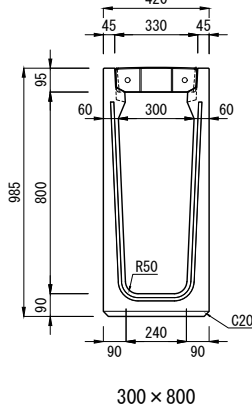


300×800

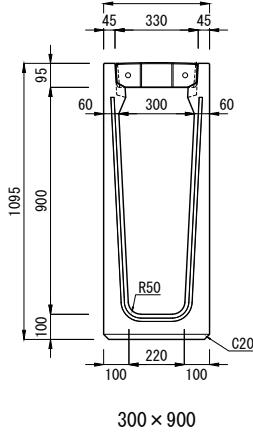


300×900

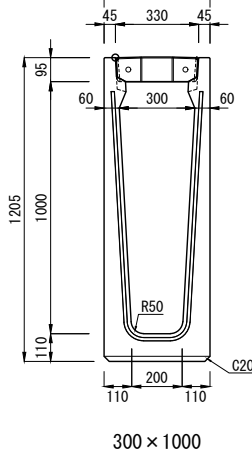


300×1000

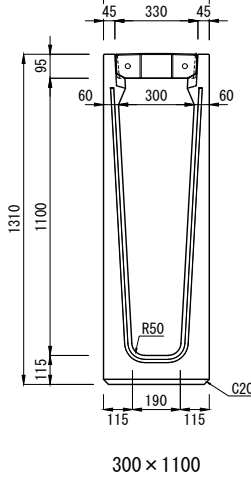


300×1100

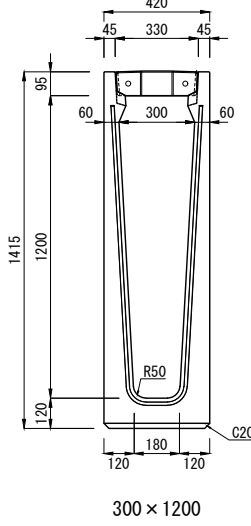


300×1200

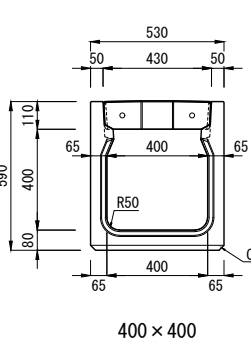


400×400

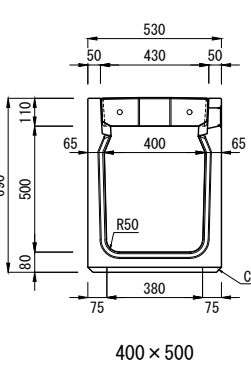


400×500

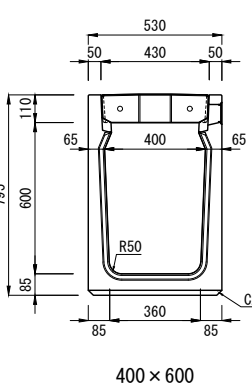


400×600

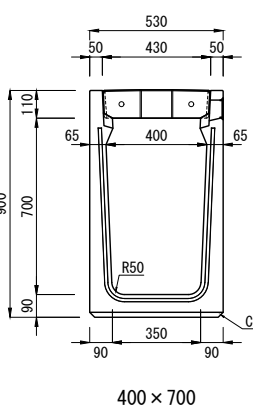


400×700

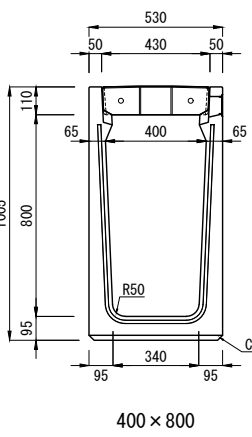


400×800

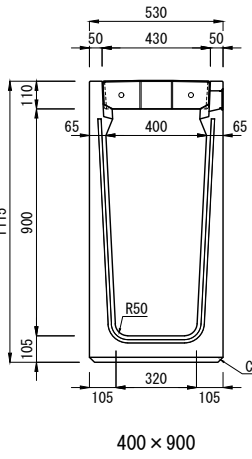


400×900

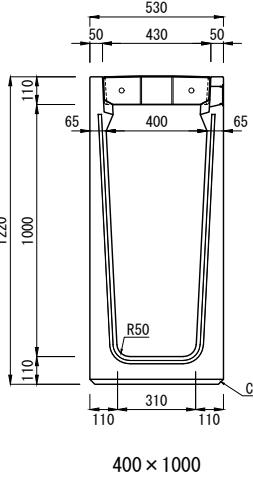


400×1000

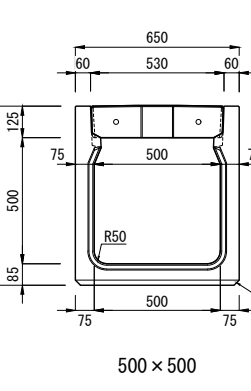

500×500

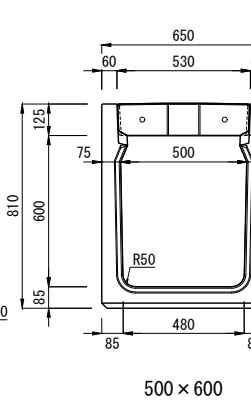

500×600

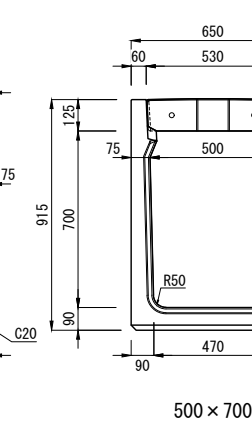

500×700


製品名	箱型U字側溝 断面図	製 図	E:2015.10.28 R:2022.04.11
規 格	250・300・400・500 (T-25縦断)	図面番号	
参考質量	縮 尺	1/30	設 計



東洋コンクリート工業株式会社

箱型U字側溝 集水柵 断面図

単位：mm

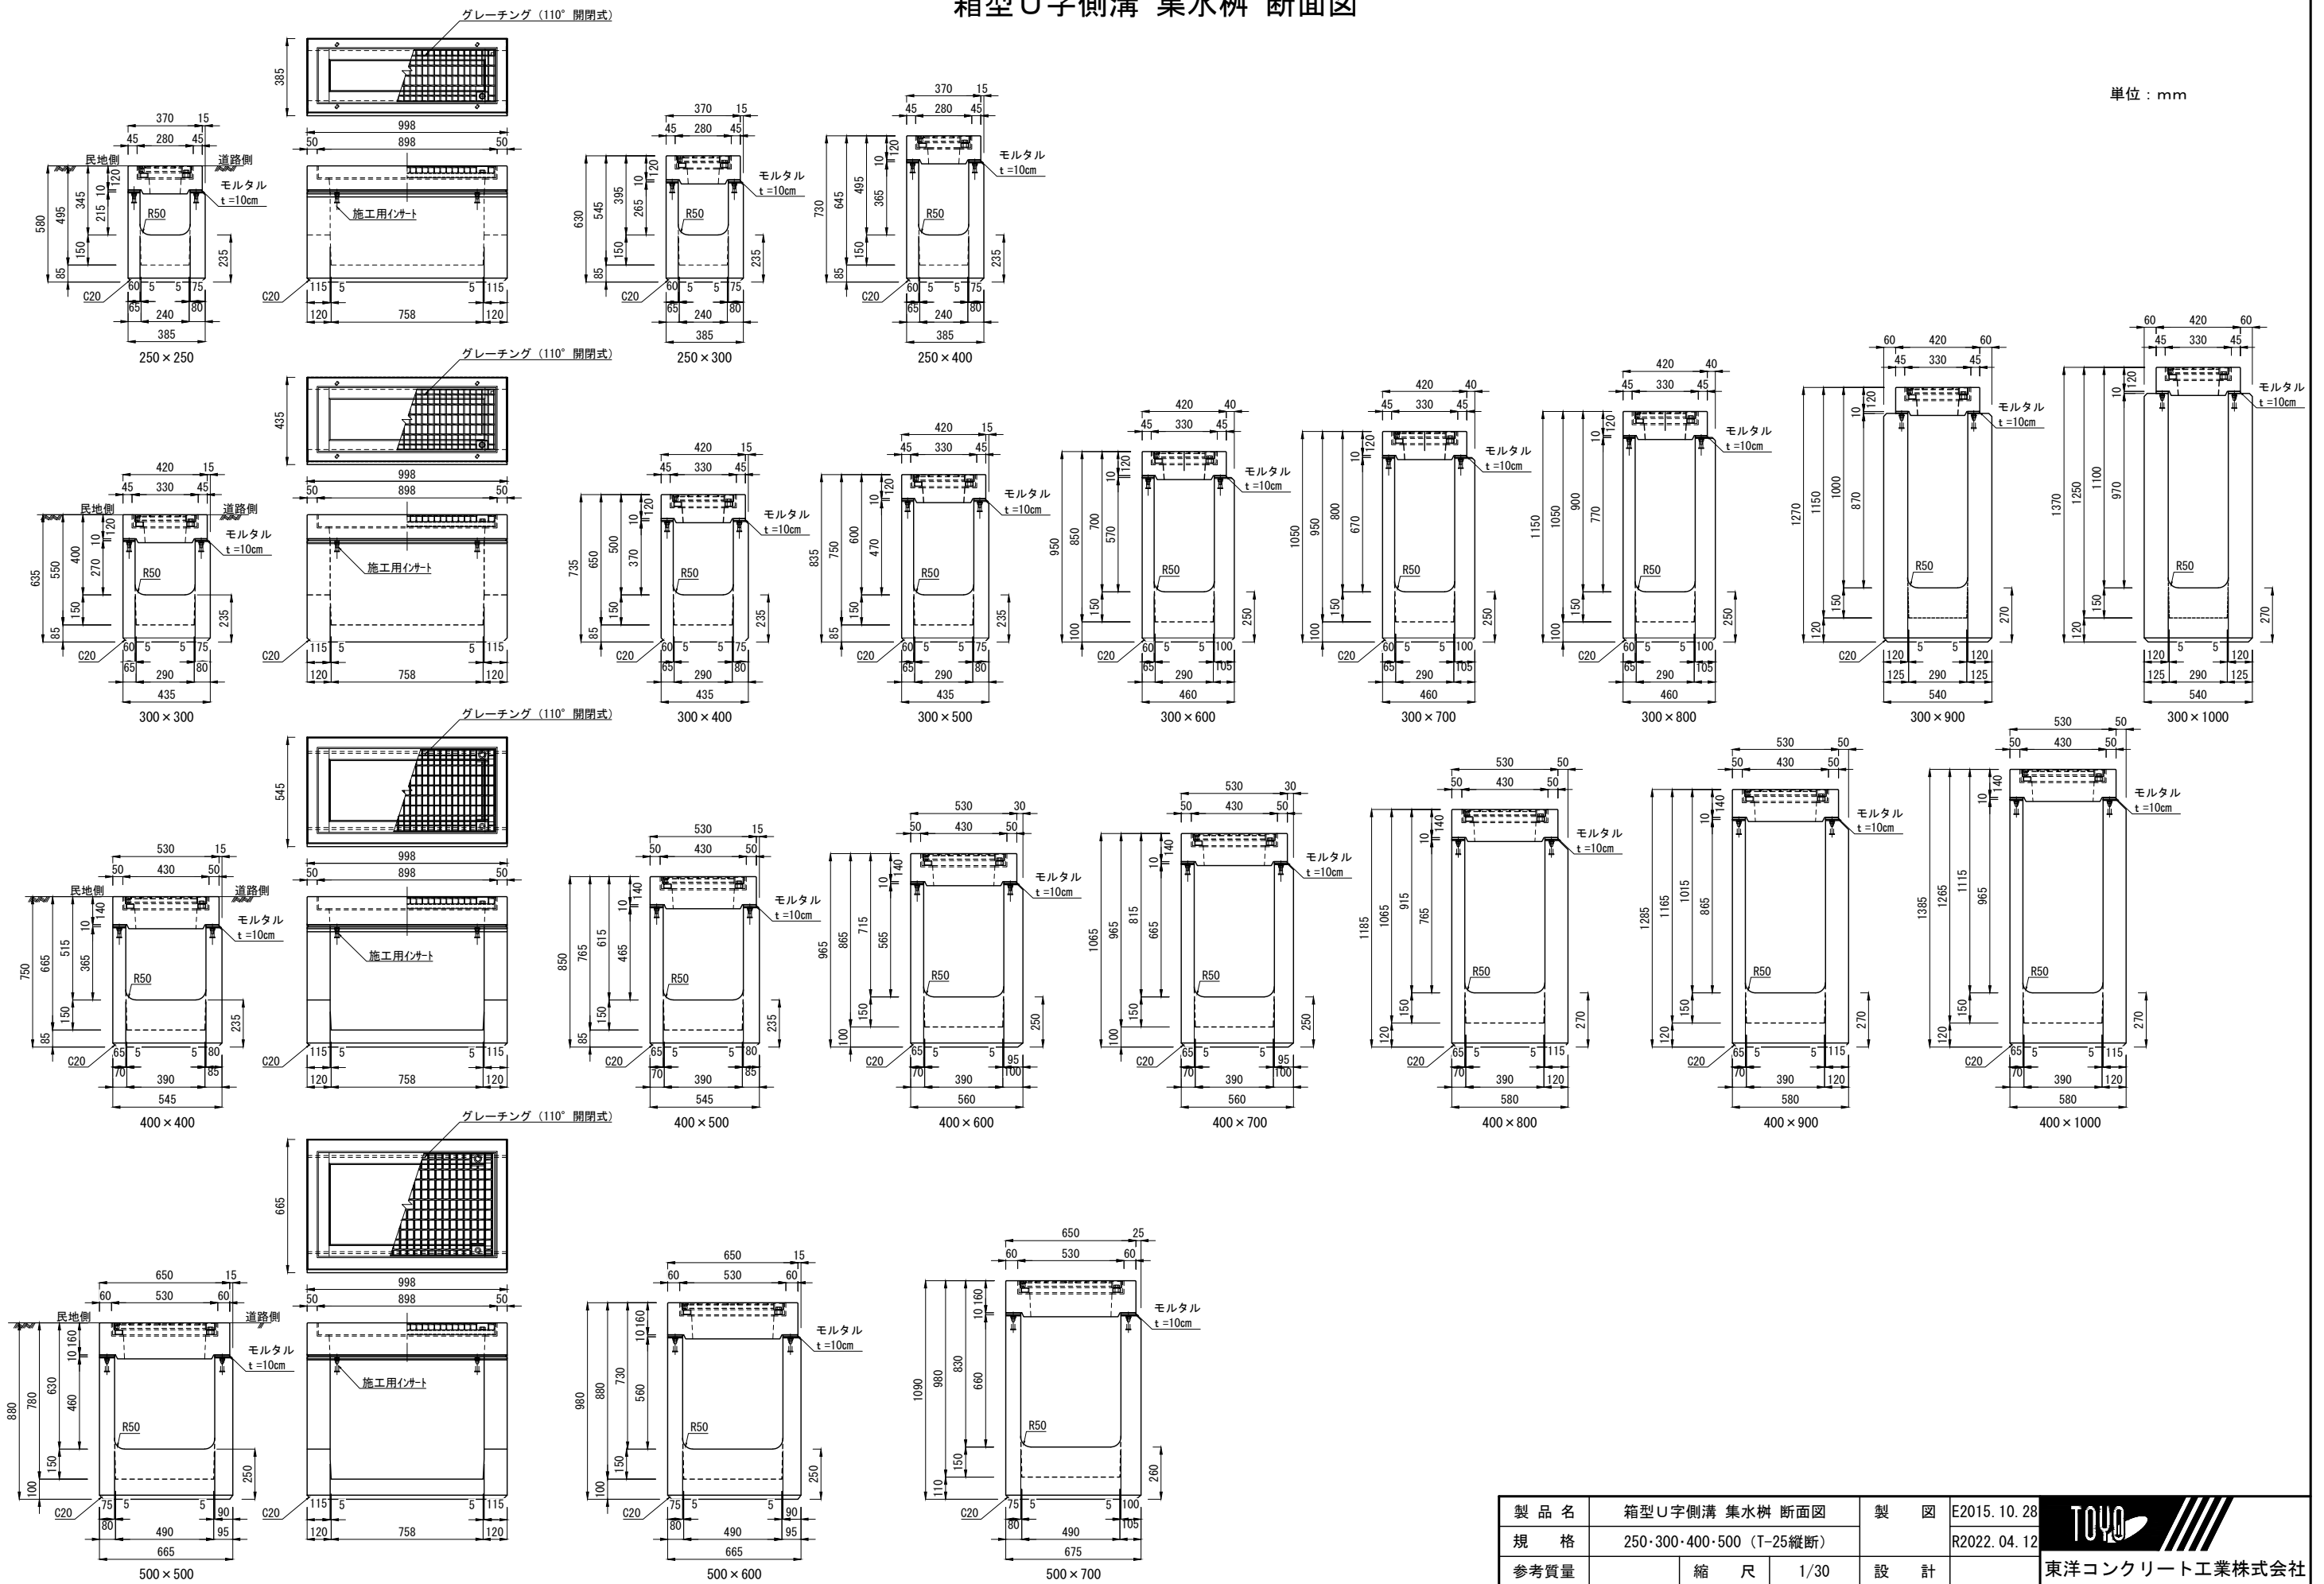

製品名	箱型U字側溝 集水柵 断面図	製 図	E2015. 10. 28
規 格	250・300・400・500 (T-25縦断)	設 計	R2022. 04. 12
参考質量	縮 尺	1/30	

