



# 箱型U字側溝 断面図


単位：mm

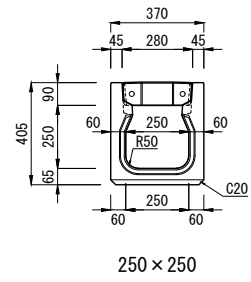


250×250

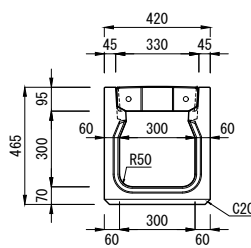


300×300

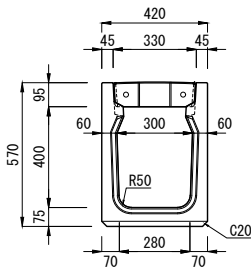


300×400

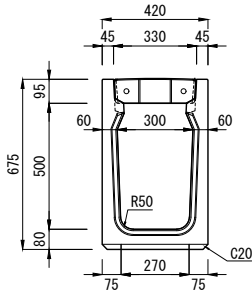


300×500

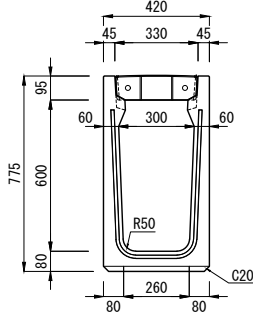


300×600

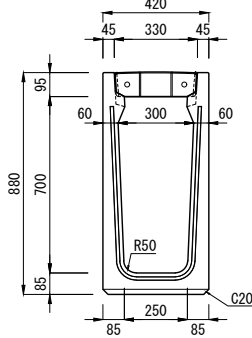


300×700

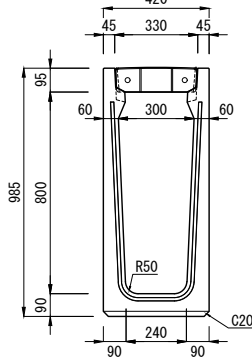



300×800

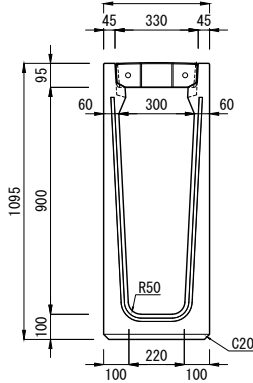


300×900

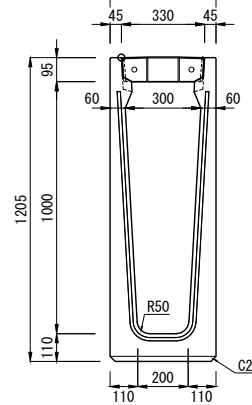


300×1000

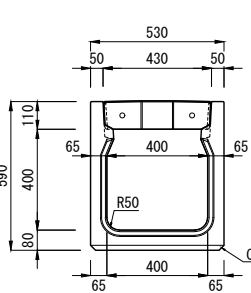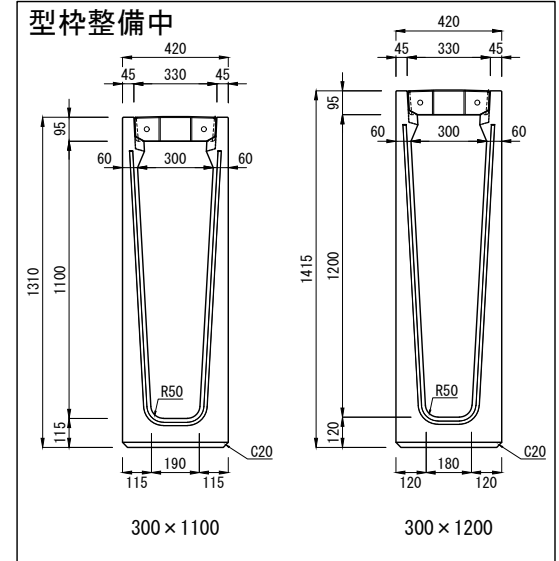


400×400

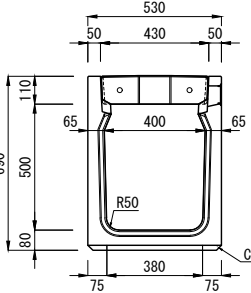


400×500

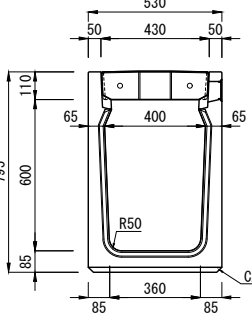


400×600

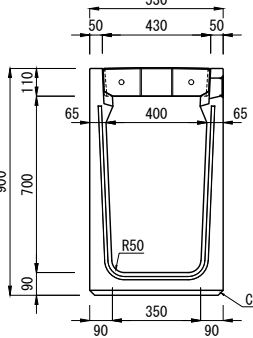


400×700

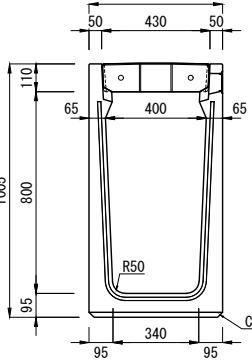



400×800

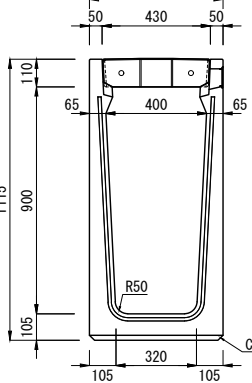


400×900

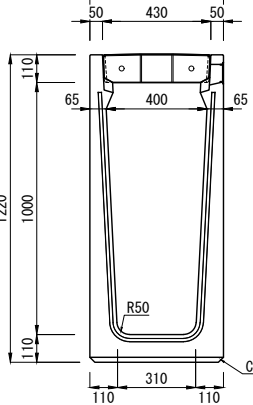


400×1000

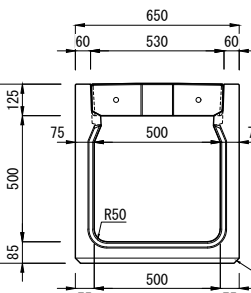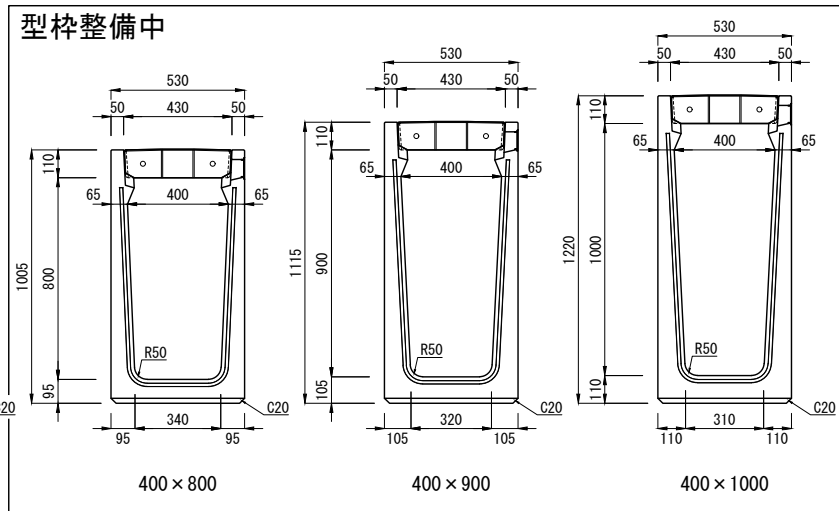


500×500

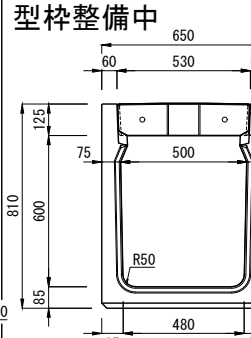

500×600

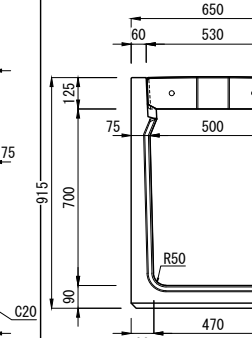

500×700

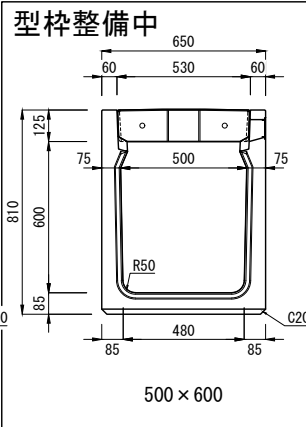


製品名	箱型U字側溝 断面図	製 図	E2015. 10. 28
規 格	250・300・400・500 (T-25縦断)	設 計	R2024. 12. 18
参考質量	縮 尺	1/30	



# 箱型U字側溝 集水柵 断面図

単位：mm

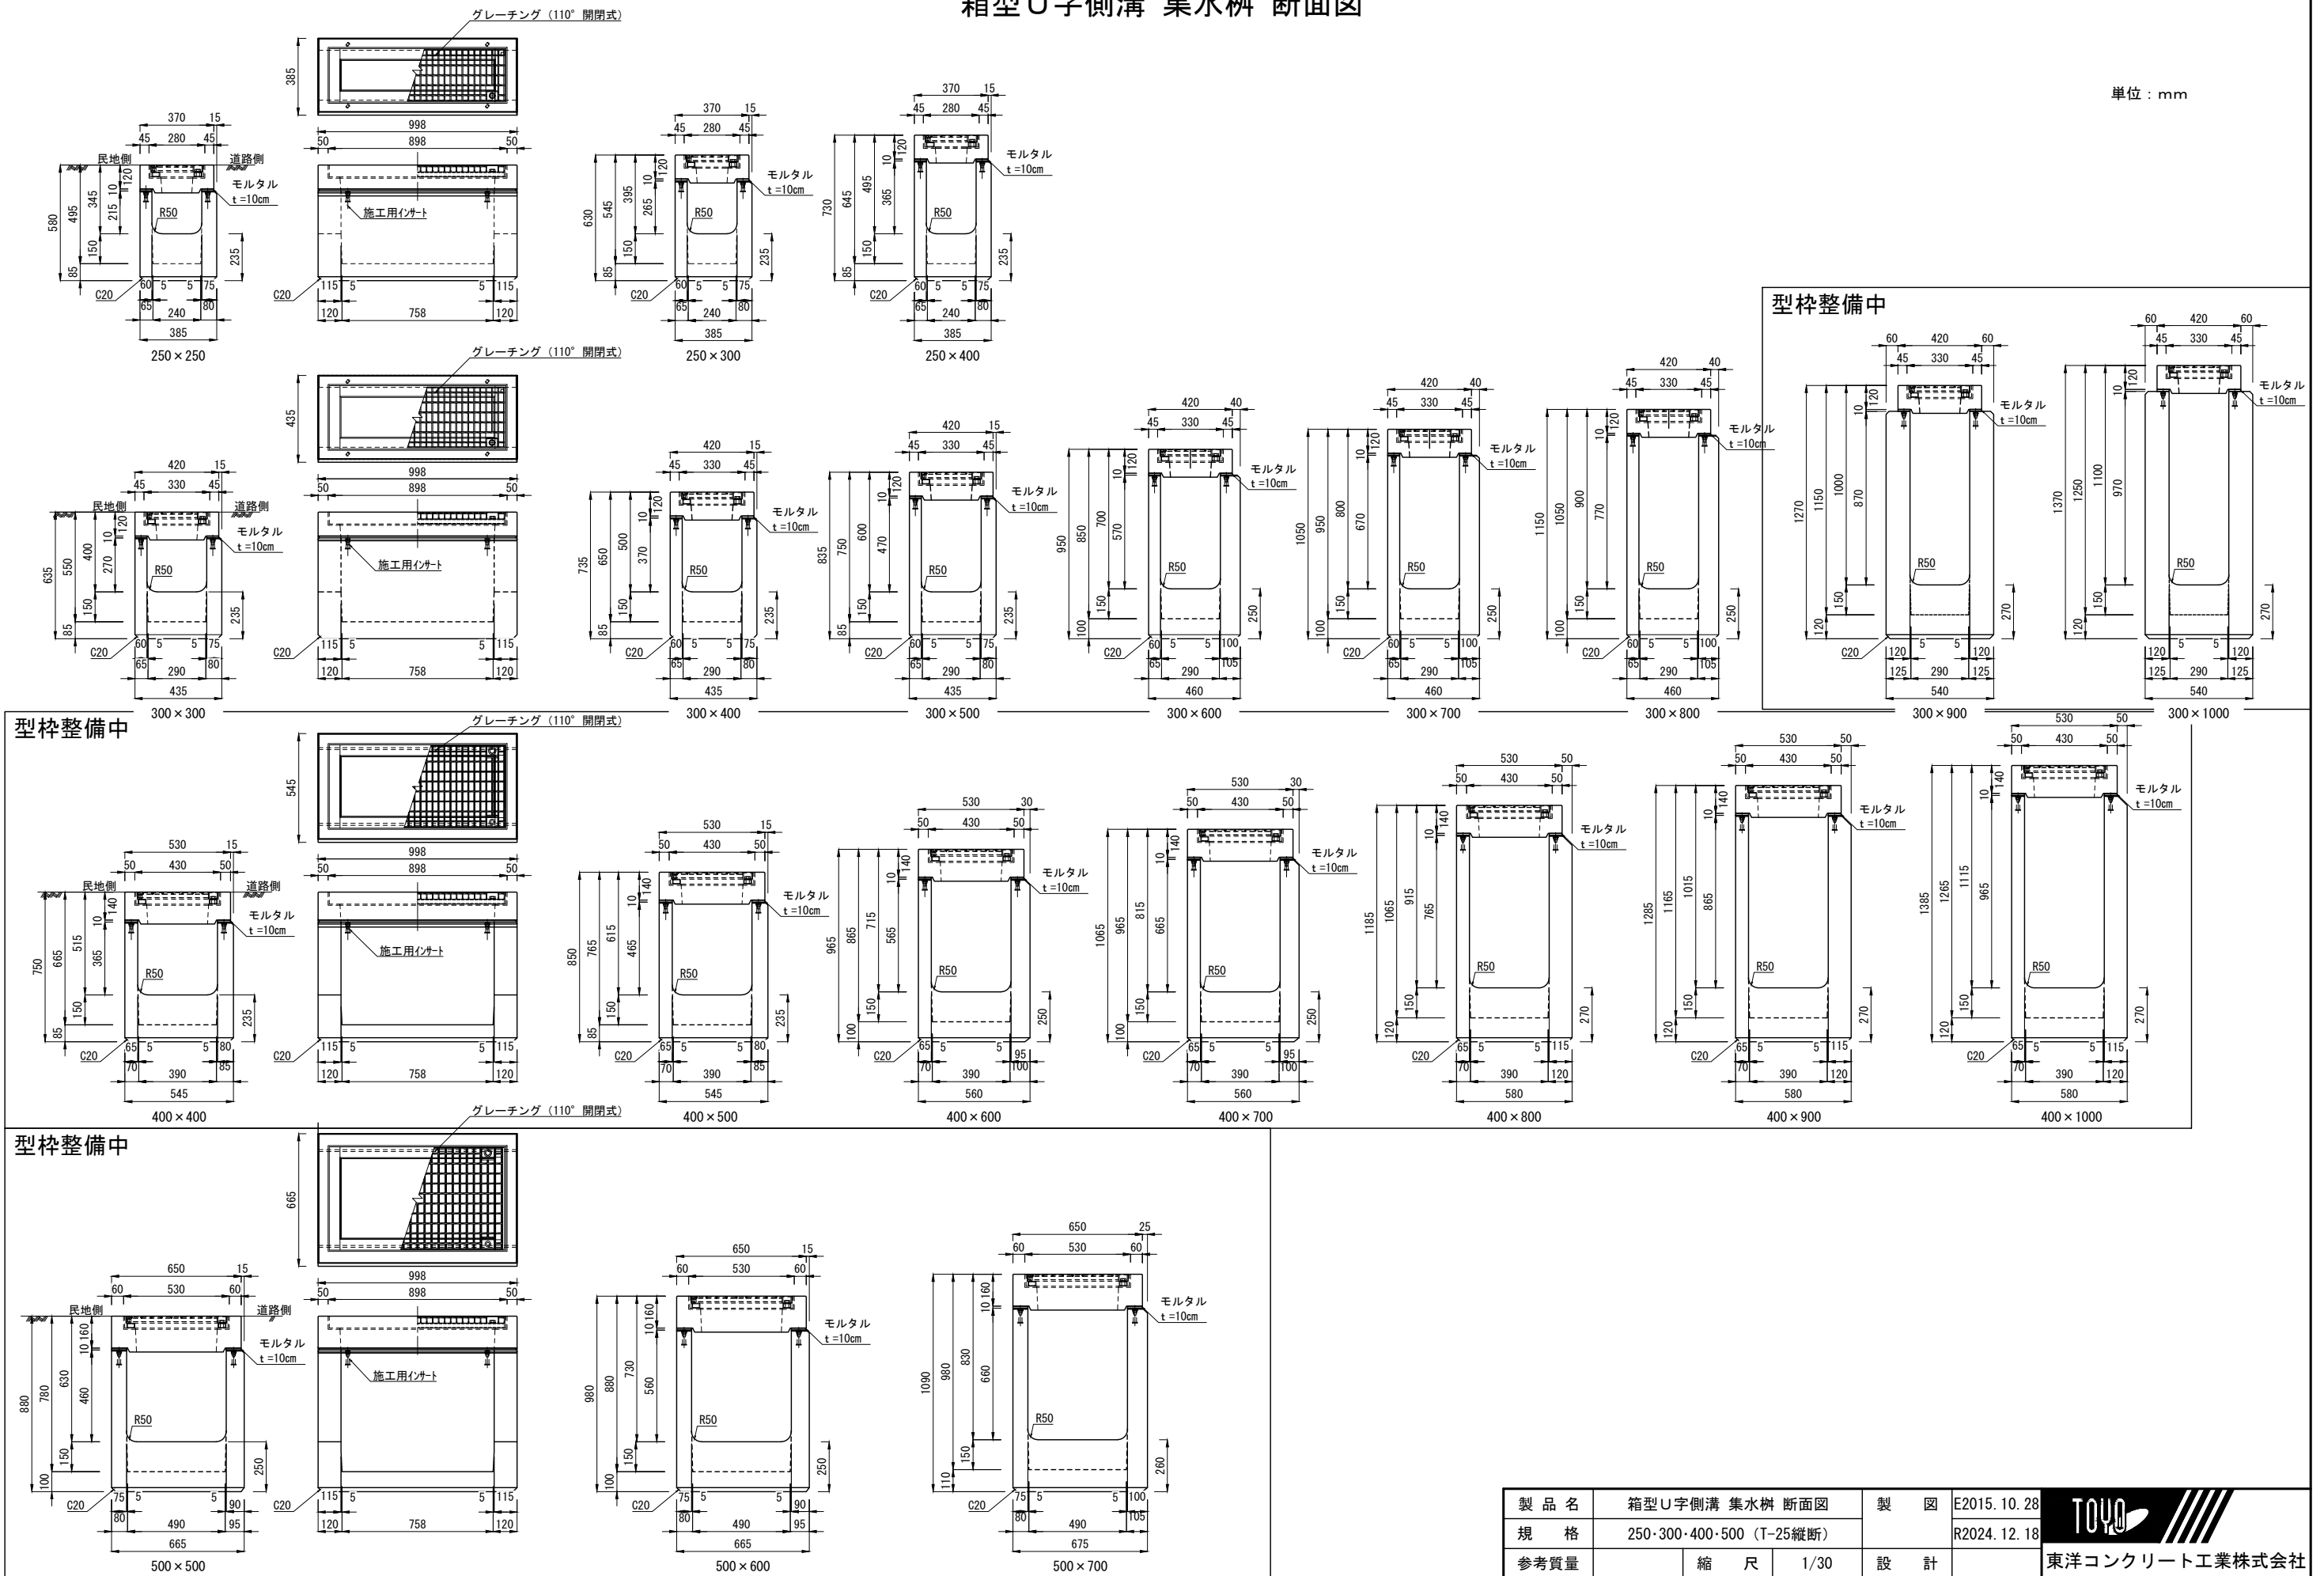

製品名	箱型U字側溝 集水柵 断面図	製 図	E2015. 10. 28
規 格	250・300・400・500 (T-25縦断)	設 計	R2024. 12. 18
参考質量	縮 尺	1/30	東洋コンクリート工業株式会社